


Boundary line

Boundary line

PROPOSED FRONT ELEVATION

SCALE 1:50

Boundary line

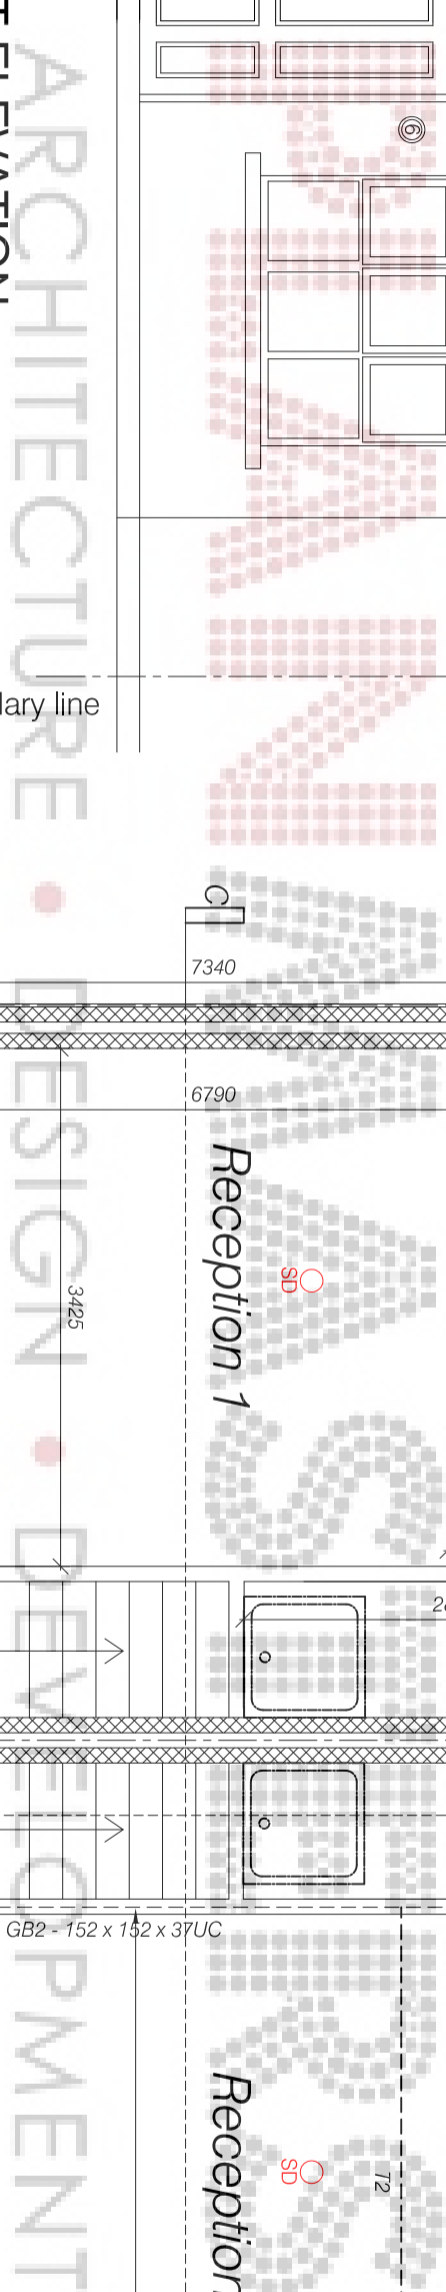



Boundary line

PROPOSED GROUND FLOOR PLAN

SCALE 1:50

Boundary line

LEVEL ACCESS IS REQUIRED FRONT DOOR

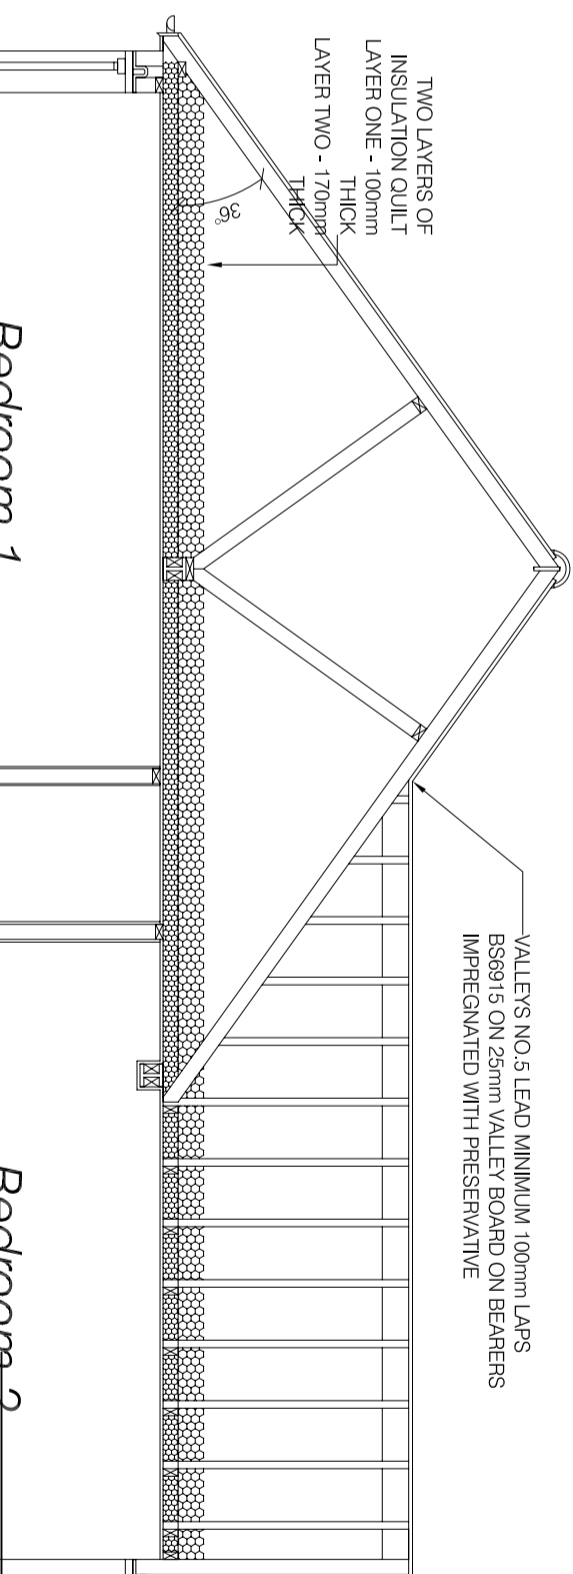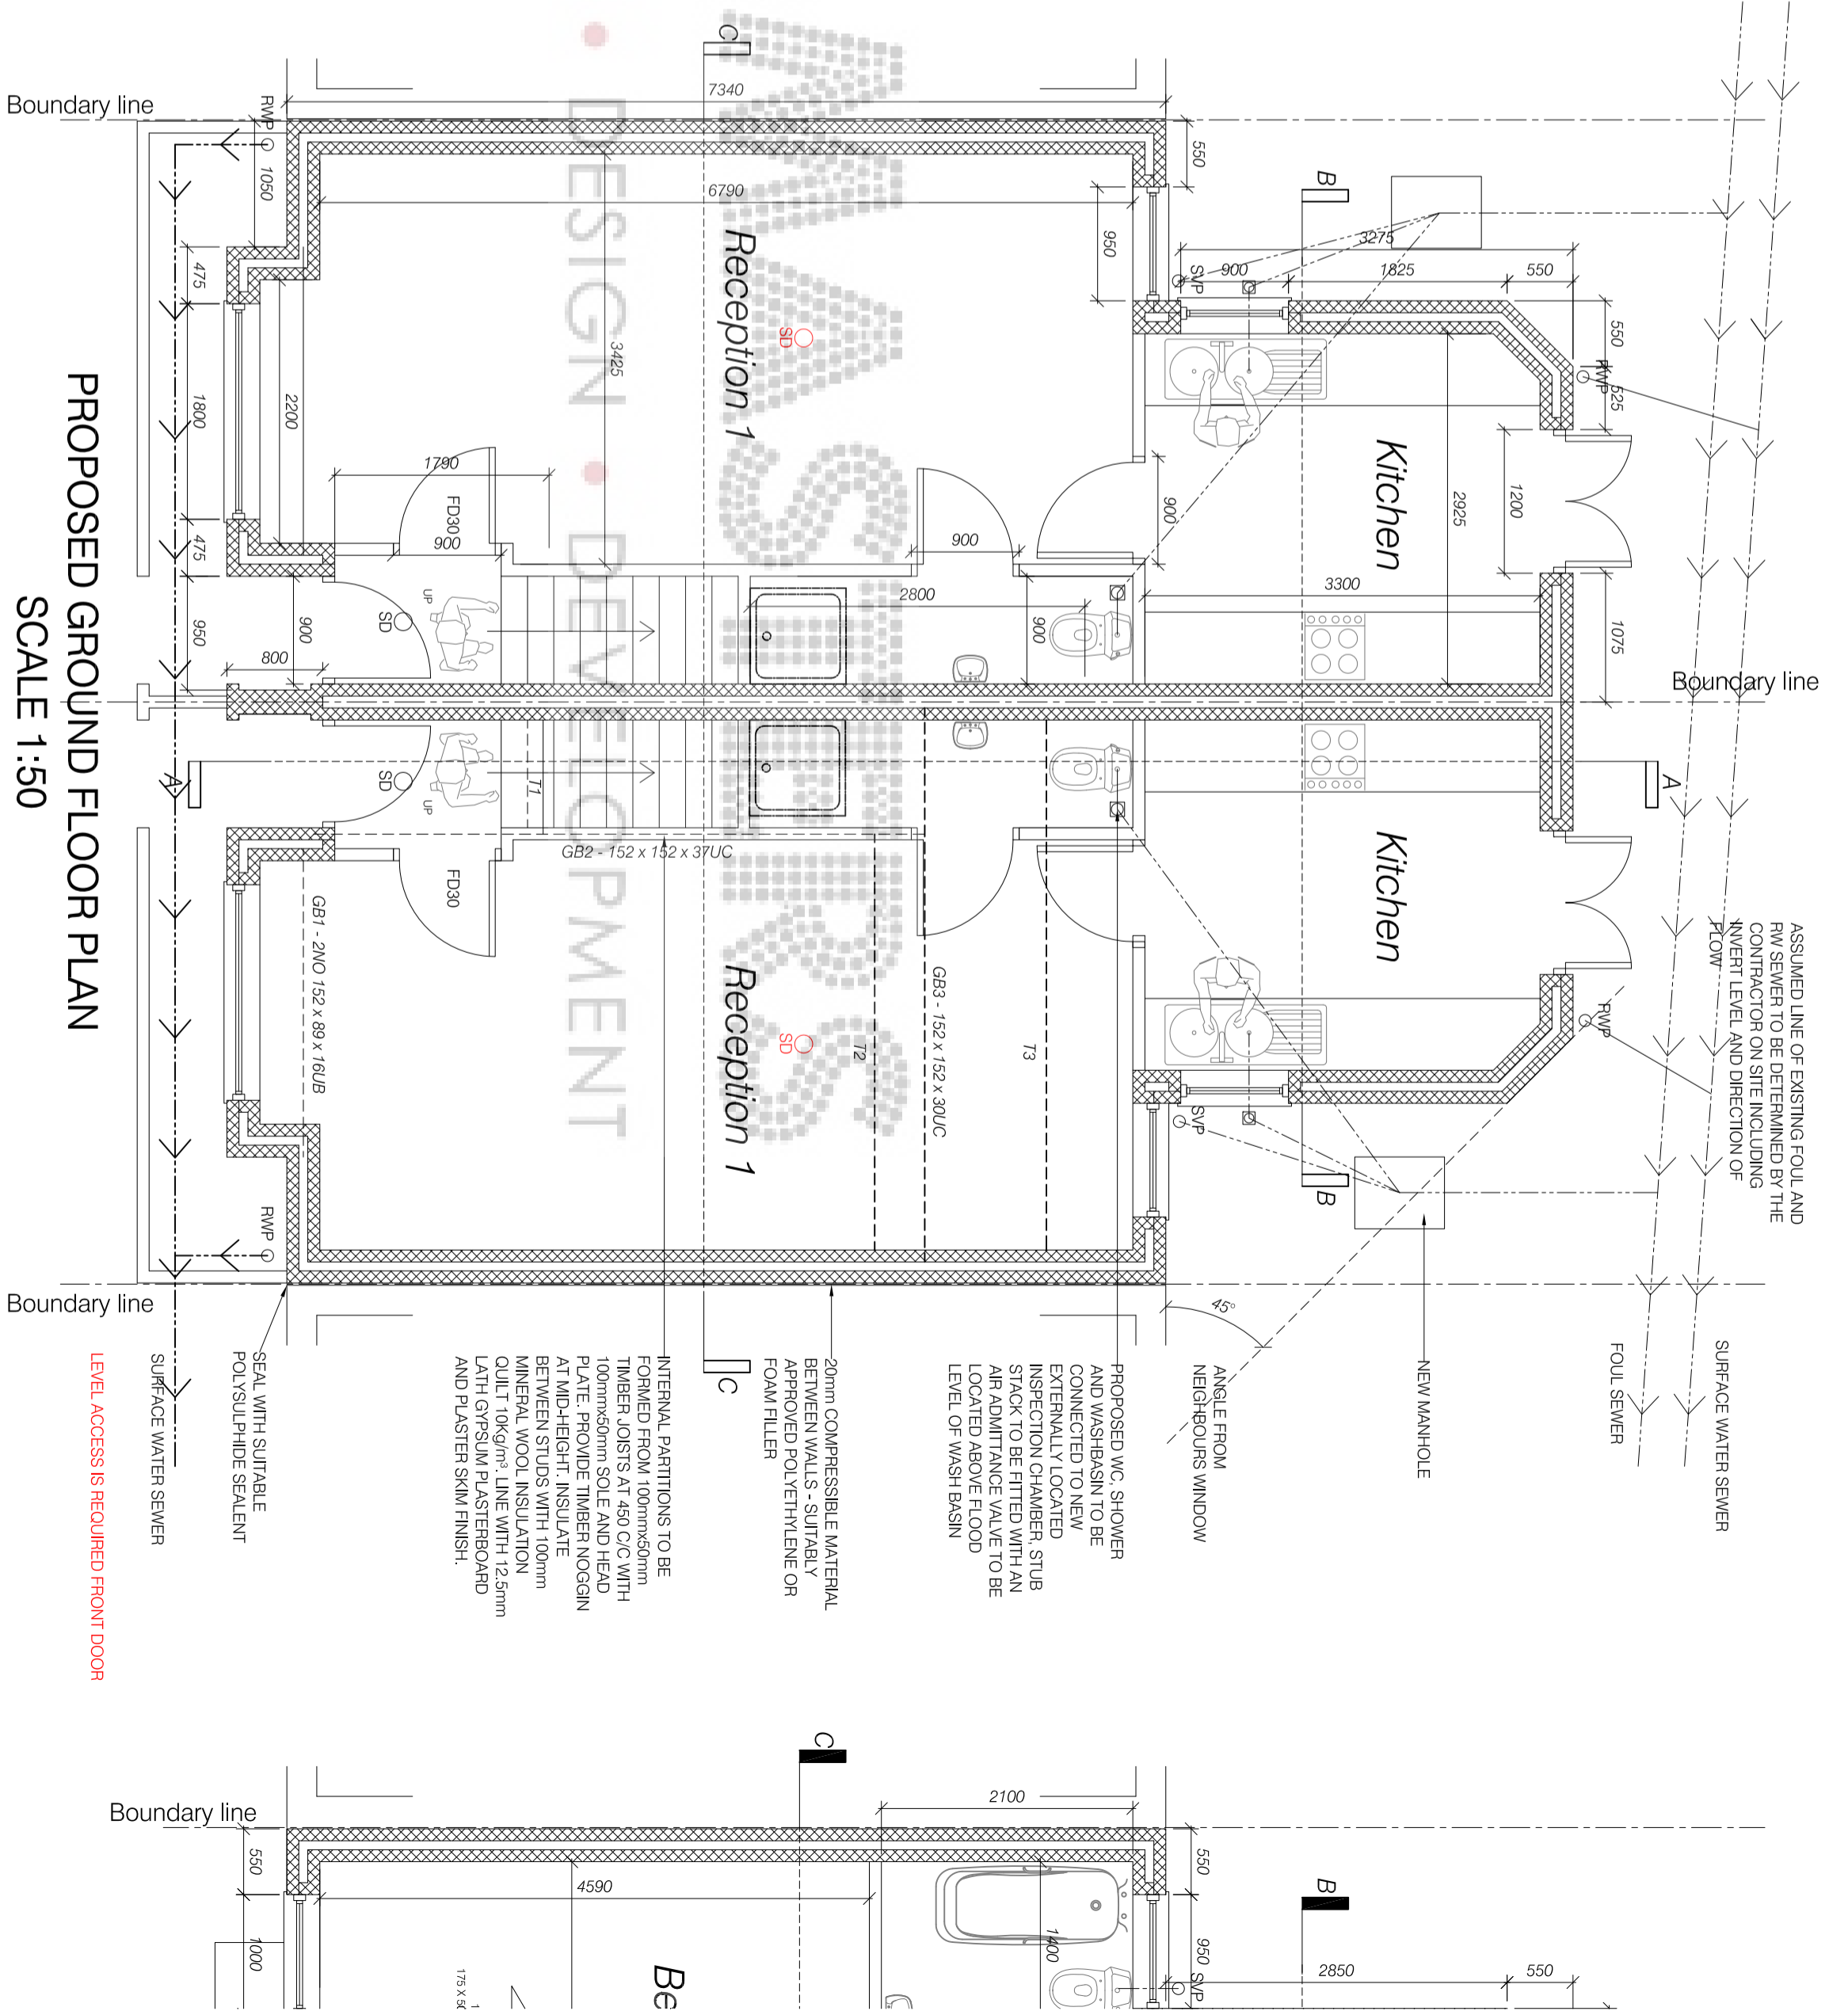

Bedroom 1

Bedroom 2

Be